


## Appendix A

# Drawings (6517439)

- Existing Site Features, Rev B  
CE-K30
- Reservoir Option-R1.0 Extent of Excavation, Rev B  
CE-K31
- Plan of Reservoir Option–R1.0 Completed Work, Rev B  
CE-K32
- Earthworks Cross Sections, Rev A  
CE-K33
- Construction Phase Pedestrian Routes, Rev A  
CE-K34
- Preliminary Landscape Concept, Rev B  
LS-001

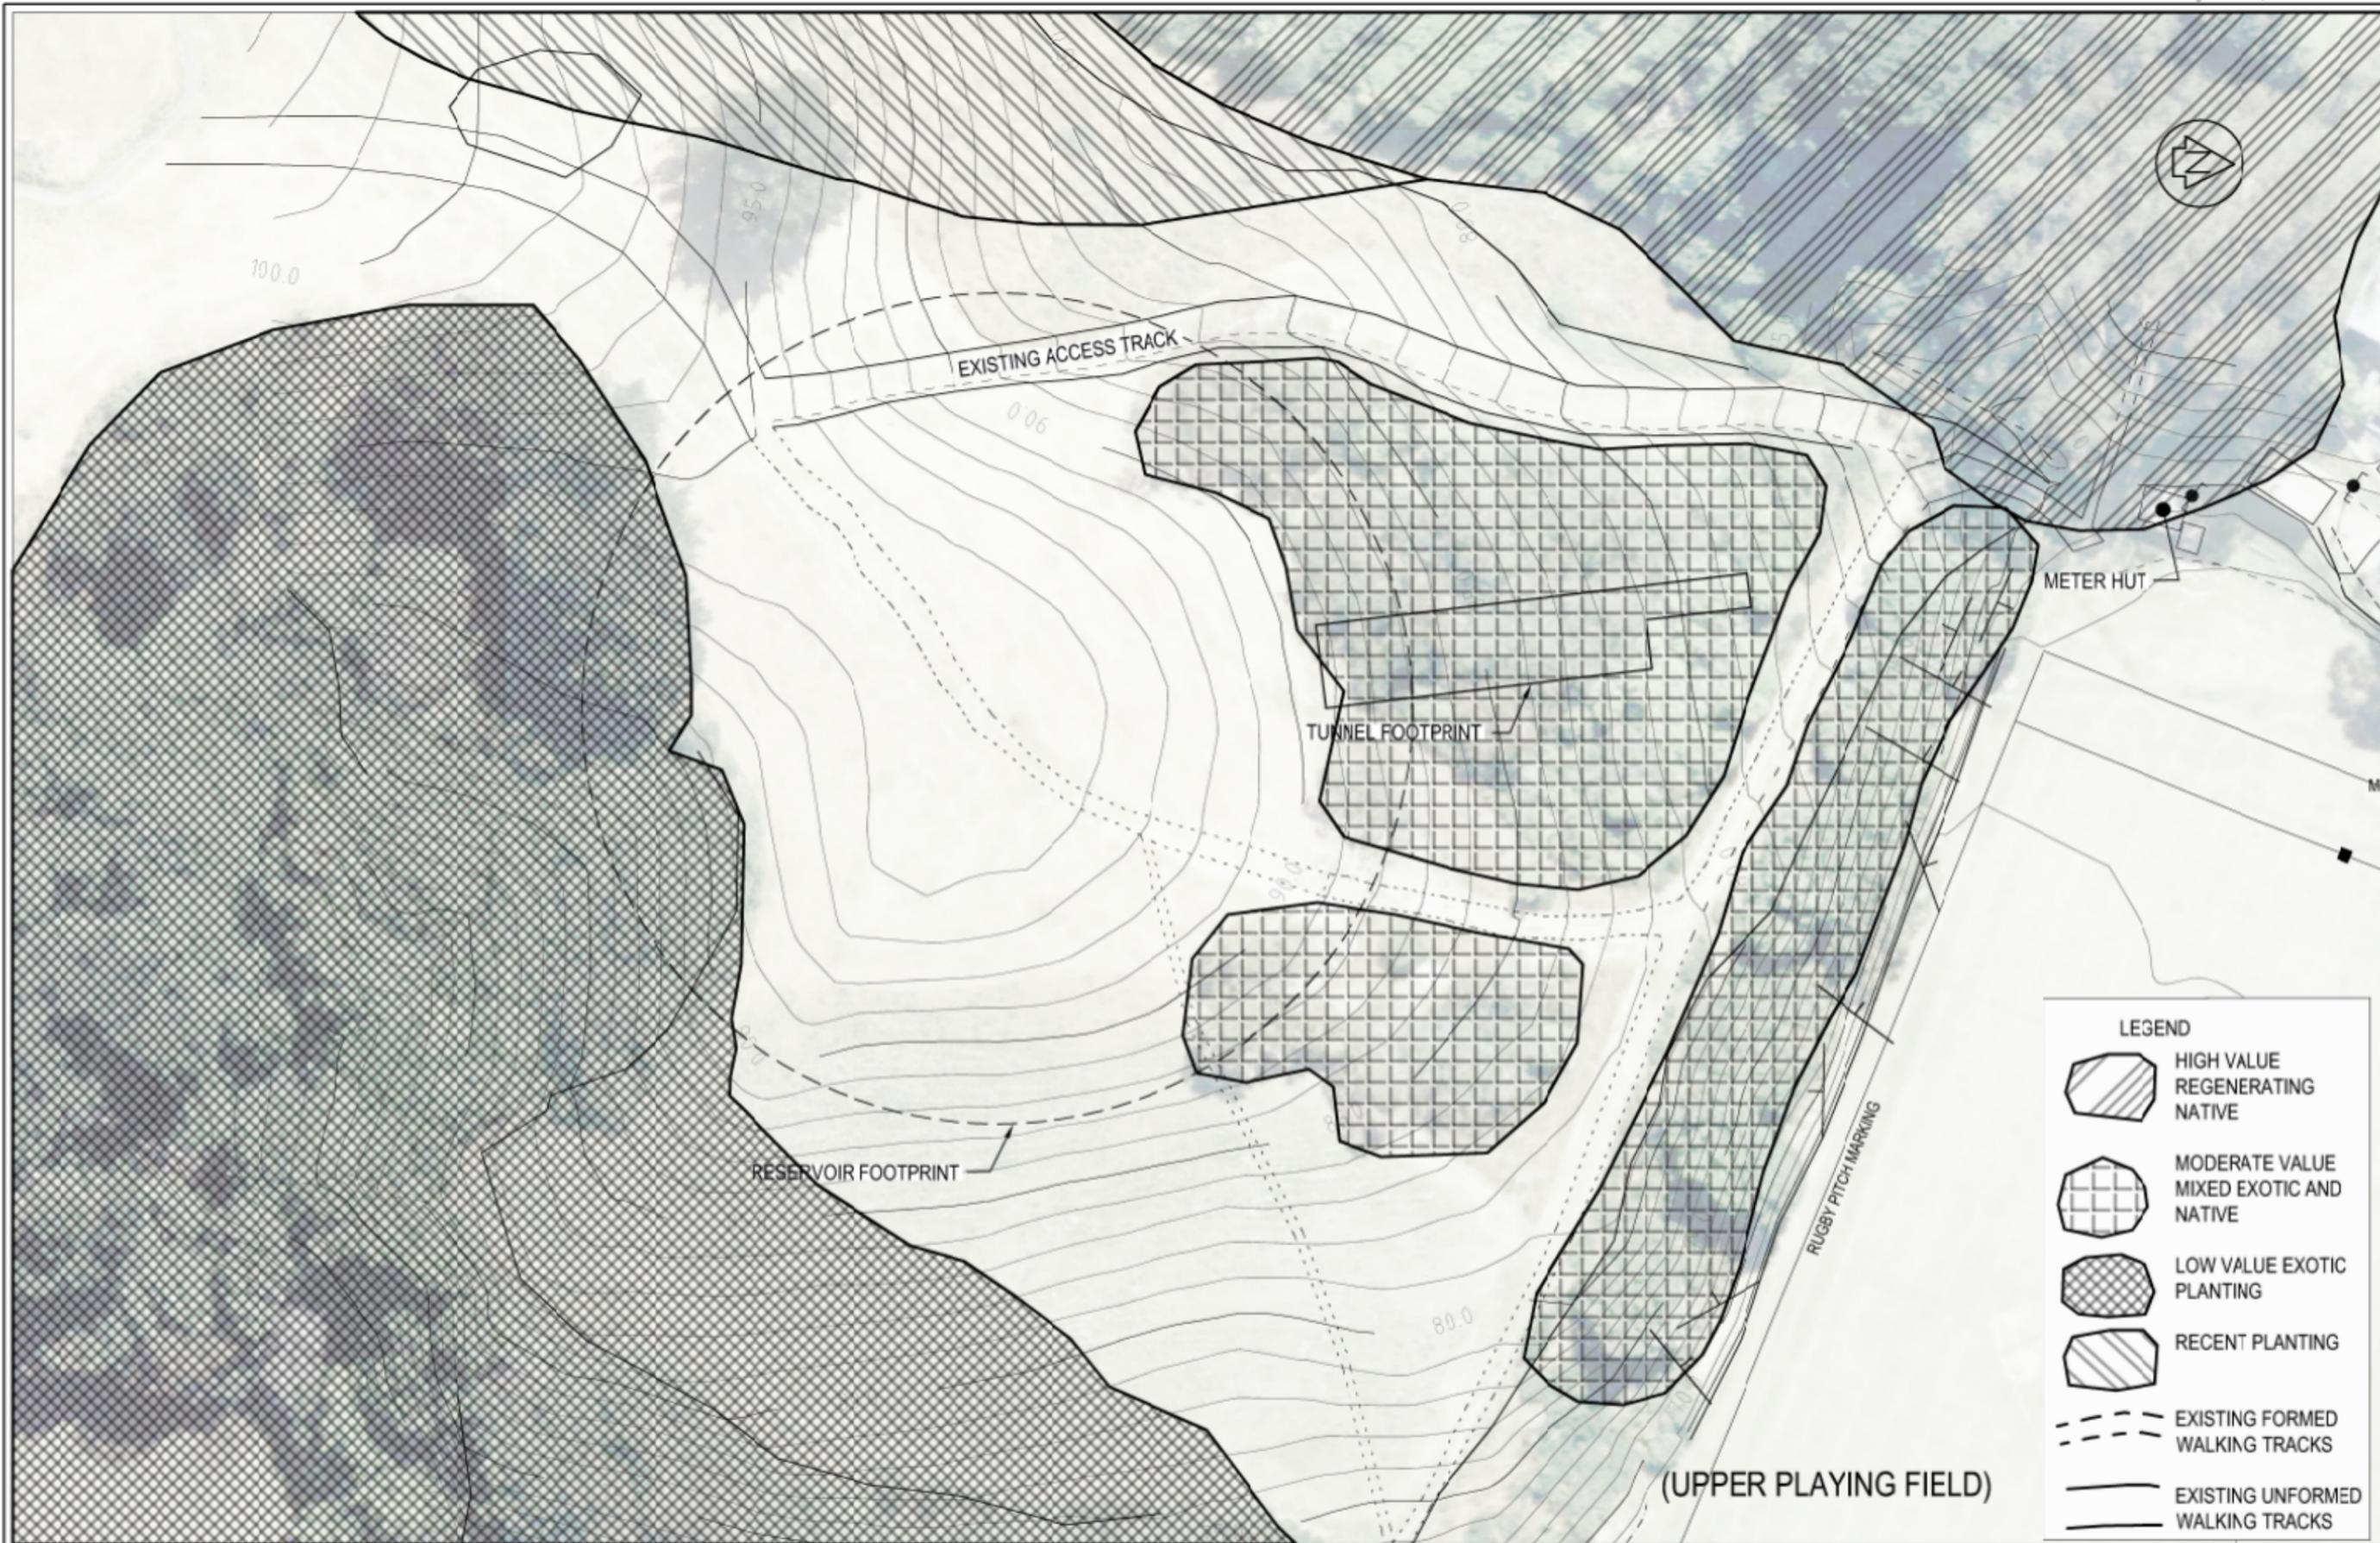

**LEGEND**

-  HIGH VALUE REGENERATING NATIVE
-  MODERATE VALUE MIXED EXOTIC AND NATIVE
-  LOW VALUE EXOTIC PLANTING
-  RECENT PLANTING
-  EXISTING FORMED WALKING TRACKS
-  EXISTING UNFORMED WALKING TRACKS

**PRELIMINARY**  
NOT FOR CONSTRUCTION

B	ISSUED FOR LANDSCAPE DESIGN REPORT	PRG	WR	SAE	19.04.13
A	ISSUED FOR CDOR	HLV	SRW	SAE	01.02.13
No.	Revision	By	Chk	Appd	Date

Drawing Originator:




Original Scale (1:1)	900	Design	JDS	Approved For Issue*
Drawn	HLV	26.07.12		
Checked	JDS	26.08.12		
Diag/Check	SAE	27.08.12	Date	
Reduced Scale (N/C)	1:1000	* Refer to Revision 1 to Original Signature		

Client:



Project:

**HOSPITAL PRINCE OF WALES RESERVOIR**

Title:

**EXISTING SITE FEATURES**

Discipline:


**CIVIL**

Drawing No:

**6517439-CE-K30**

Rev:

**B**

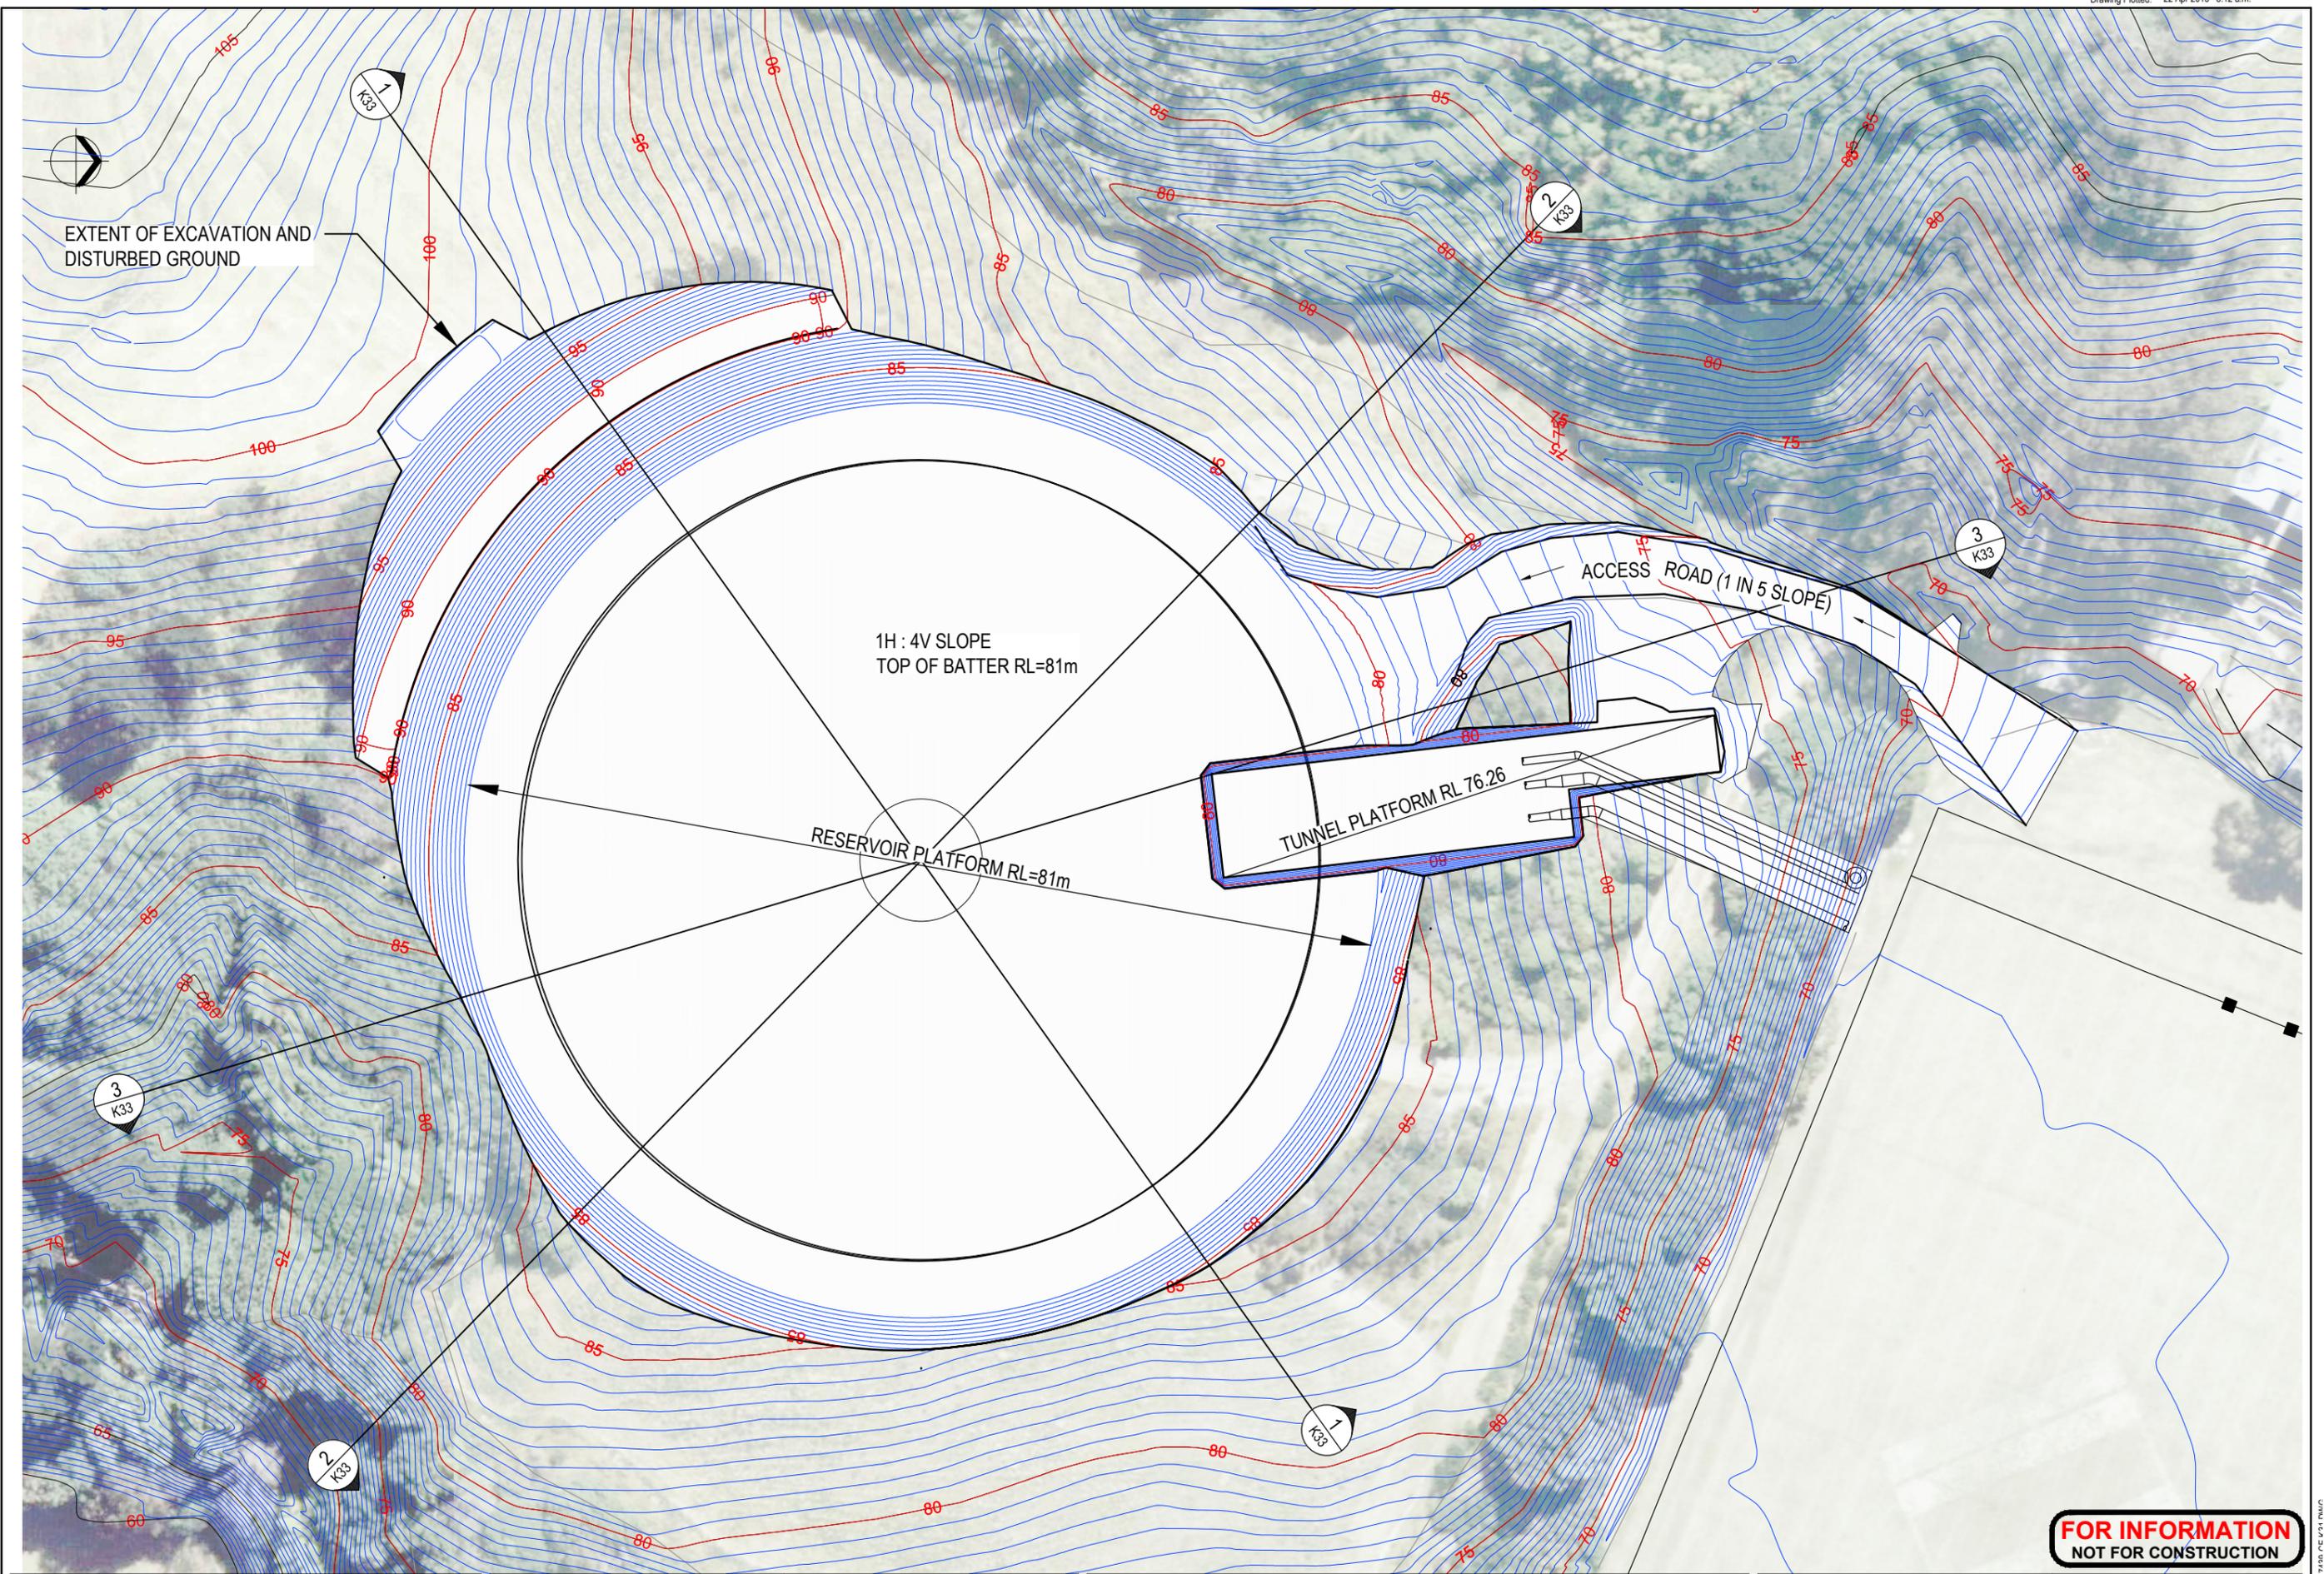

EXTENT OF EXCAVATION AND DISTURBED GROUND

1H:4V SLOPE  
TOP OF BATTER RL=81m

RESERVOIR PLATFORM RL=81m

TUNNEL PLATFORM RL 76.26

ACCESS ROAD (1 IN 5 SLOPE)

**FOR INFORMATION**  
**NOT FOR CONSTRUCTION**

No.	Revision	By	Chk	Appd	Date
B	ISSUED FOR PDR	AJP	CJM	SAE	18.04.13
A	ISSUED FOR PDR	AJP	CJM	SAE	18.04.13

Drawing Originator:




Original Scale (A1)	1:250 (A1)
Reduced Scale (A3)	1:500 (A3)
Designed	CJM
Drawn	AJP
Dwg Verifier	SAE
Dwg Check	SAE
Approved For Construction*	09.12
Date	

\* Refer to Revision 1 for Original Signature

Client:




Project:

HOSPITAL  
PRINCE OF WALES  
RESERVOIR

Title:  
RESERVOIR  
OPTION - R.1.0  
EXTENT OF EXCAVATIONS

Discipline	ALL DISCIPLINES
Drawing No.	6517439-CE-K31
Rev.	B

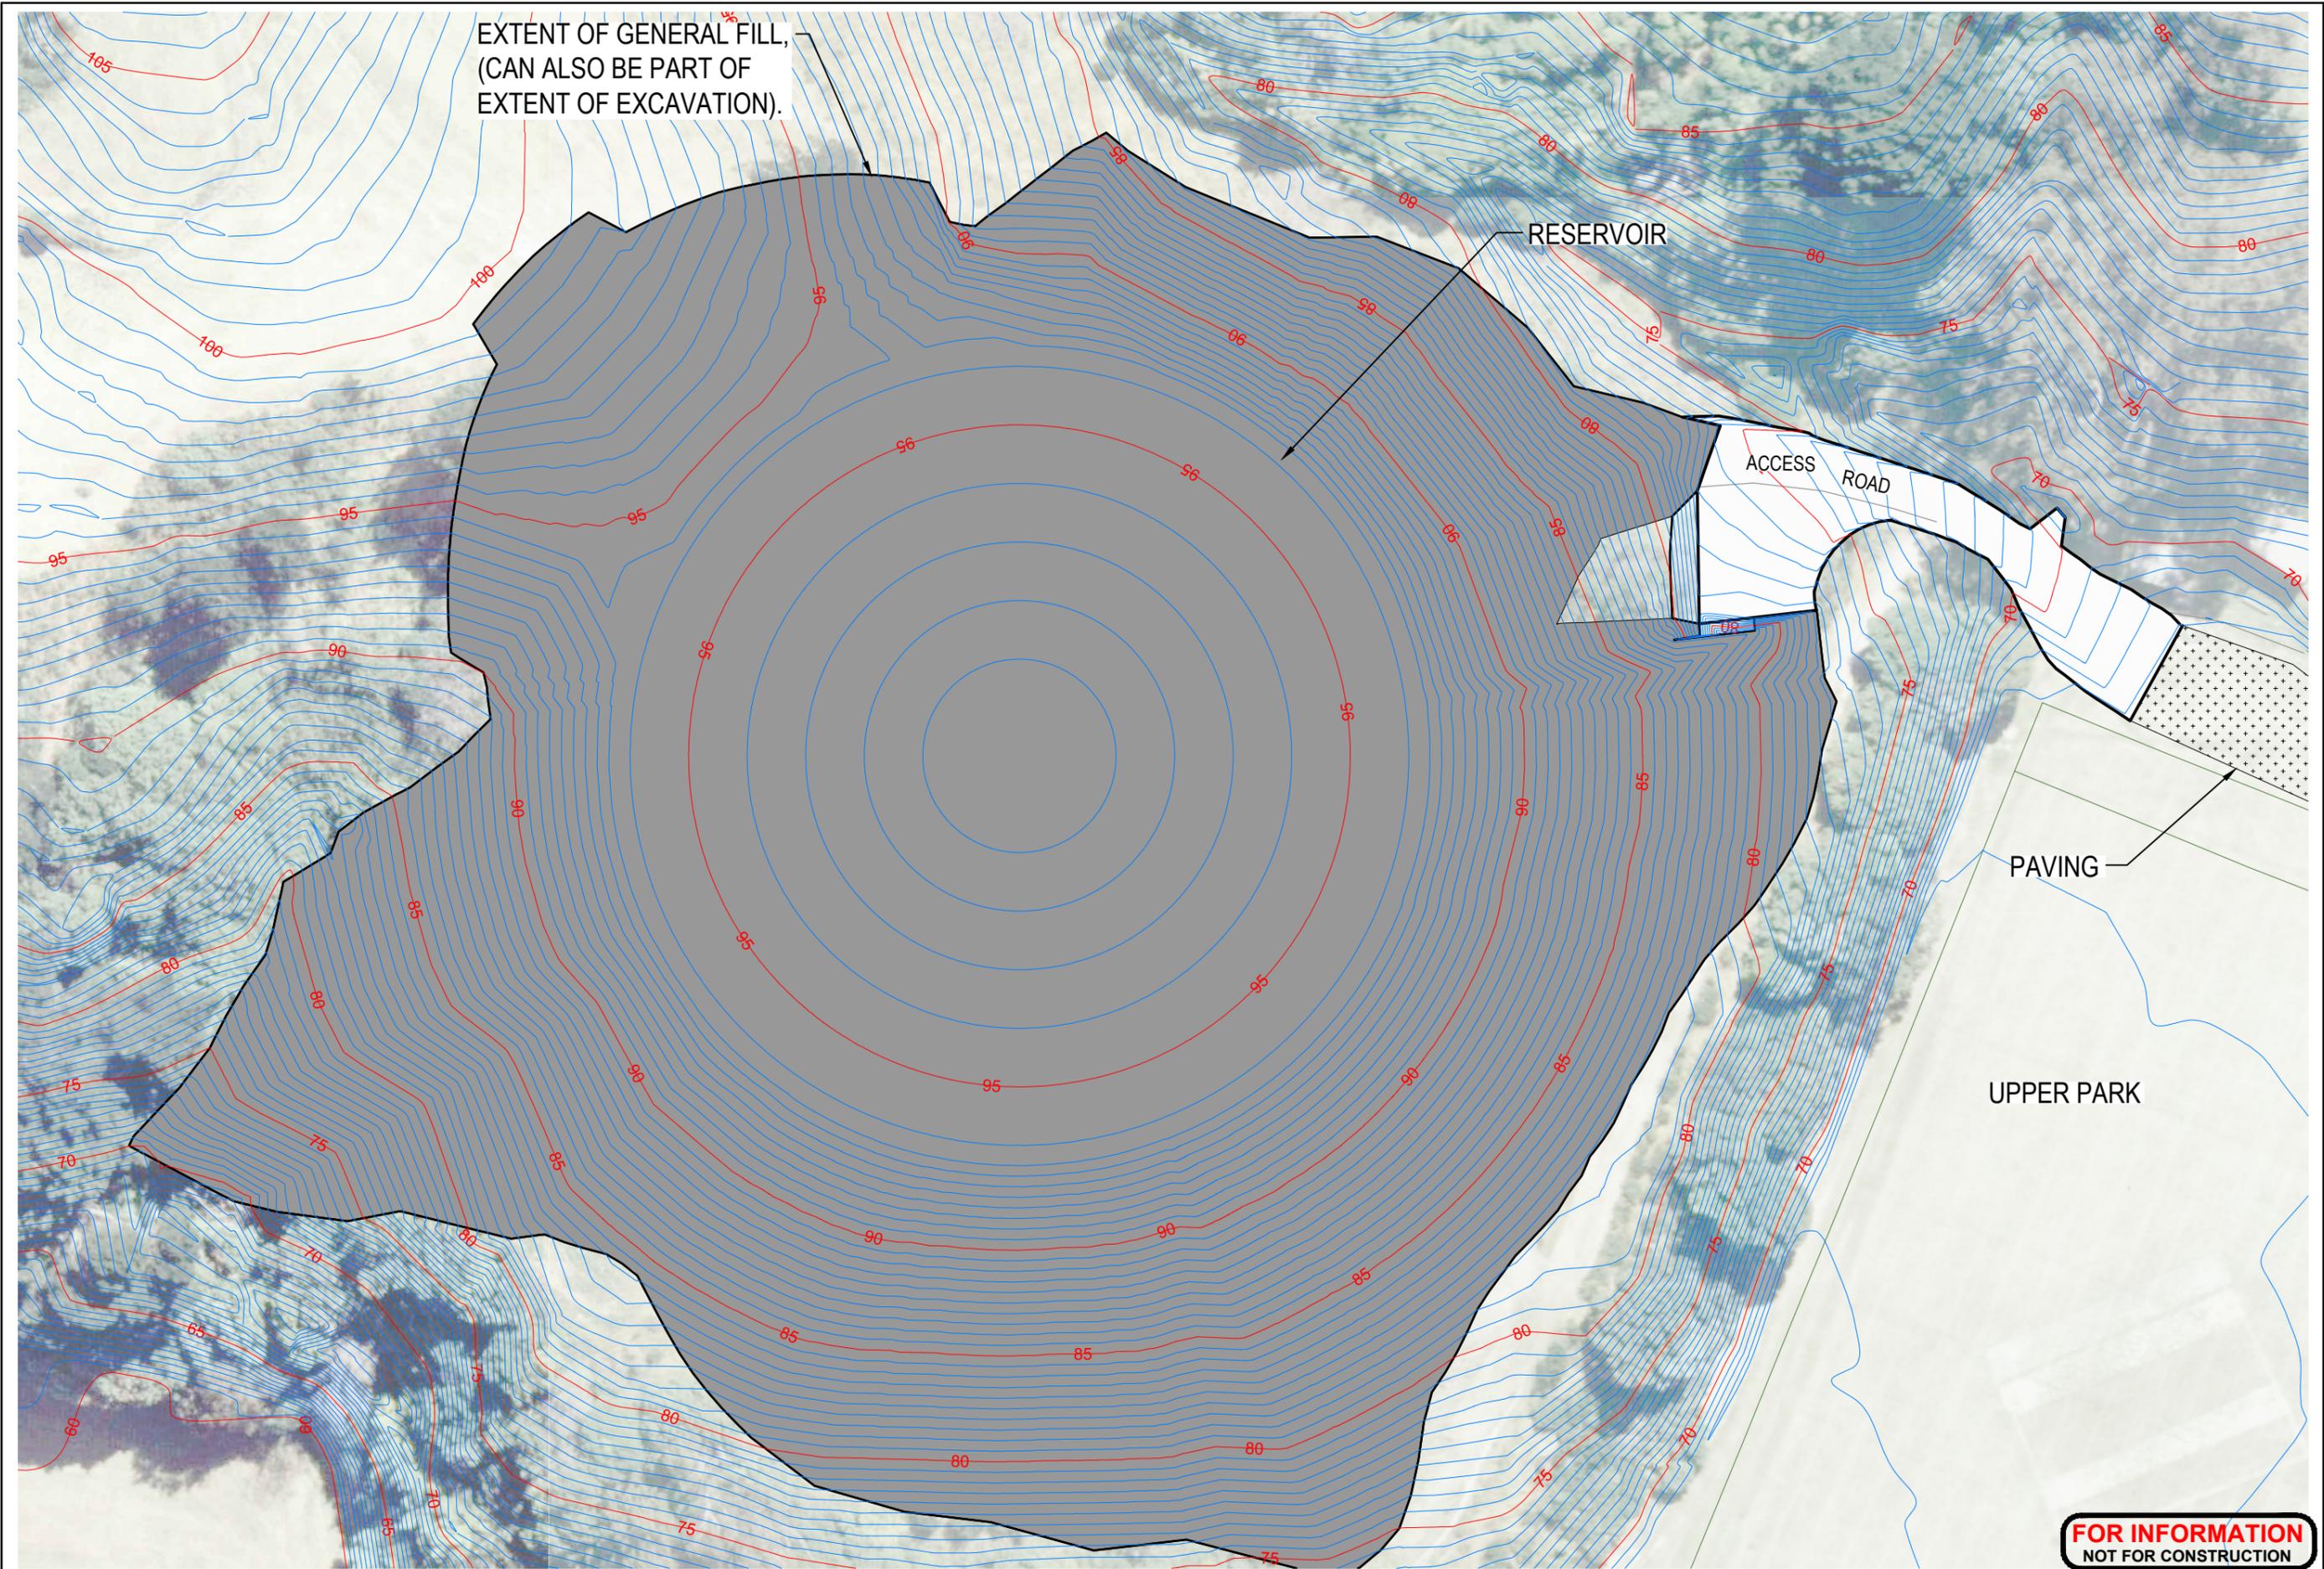


**FOR INFORMATION**  
NOT FOR CONSTRUCTION

No.	Revision	By	Chk	Appd	Date
A	ISSUED FOR PDR	LB	CJM	SAE	18.04.13
A	ISSUED FOR PDR	AJP	CJM	SAE	18.04.13



Original Scale (A1)	1:250(A1)	Designed	CJM	31.07.12	Approved For Construction*
Reduced Scale (A3)	1:500(A3)	Drawn	AJP	31.07.12	Date
		Dwg Verifier	BS	31.07.12	
		Dwg Check			

\* Refer to Revision 1 for Original Signature

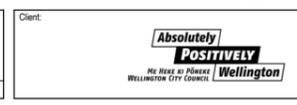

Client: HOSPITAL PRINCE OF WALES RESERVOIR

Title: PLAN OF RESERVOIR OPTION - R1 COMPLETED WORKS

Discipline	CIVIL
Drawing No.	6517439-CE-K32
Rev.	B





**Legend**

FEATURE	DESCRIPTION
	Bottom of Bank
	Top of Bank
	Building
	Edge of Concrete
	Centreline of Ditch
	Breakline
	Fence
	Gate
	Edge of Track
	Edge of Seal
	Road Centreline
	Post
	Manhole
	Power Pole
	Fire Hydrant
	Sign
	Spot Height
	Water Meter
	Sluice Valve
	Major Contour 5m
	Minor Contour 1m

**FOR INFORMATION**  
**NOT FOR CONSTRUCTION**

No.	Revision	By	Chk	Appd	Date
A	ISSUED FOR PDR	SY	BJS	GR	18.04.13

Drawing Originator:

Original Scale (A1)	1:500	Designed	BJS	18.04.13	Approved For Issue*
Drawn	SY	18.04.13	Checked	GR	18.04.13
Dwg Check	BJS	18.04.13	Date		


Reduced Scale (A3) 1:1000  
\* Refer to Revision 1 for Original Signature

Client:

Project: **HOSPITAL PRINCE OF WALES RESERVOIR**

Title: **CONSTRUCTION PHASE PEDESTRIAN ROUTES**

Discipline	CIVIL
Drawing No.	6517439-CE-K34
Rev.	A

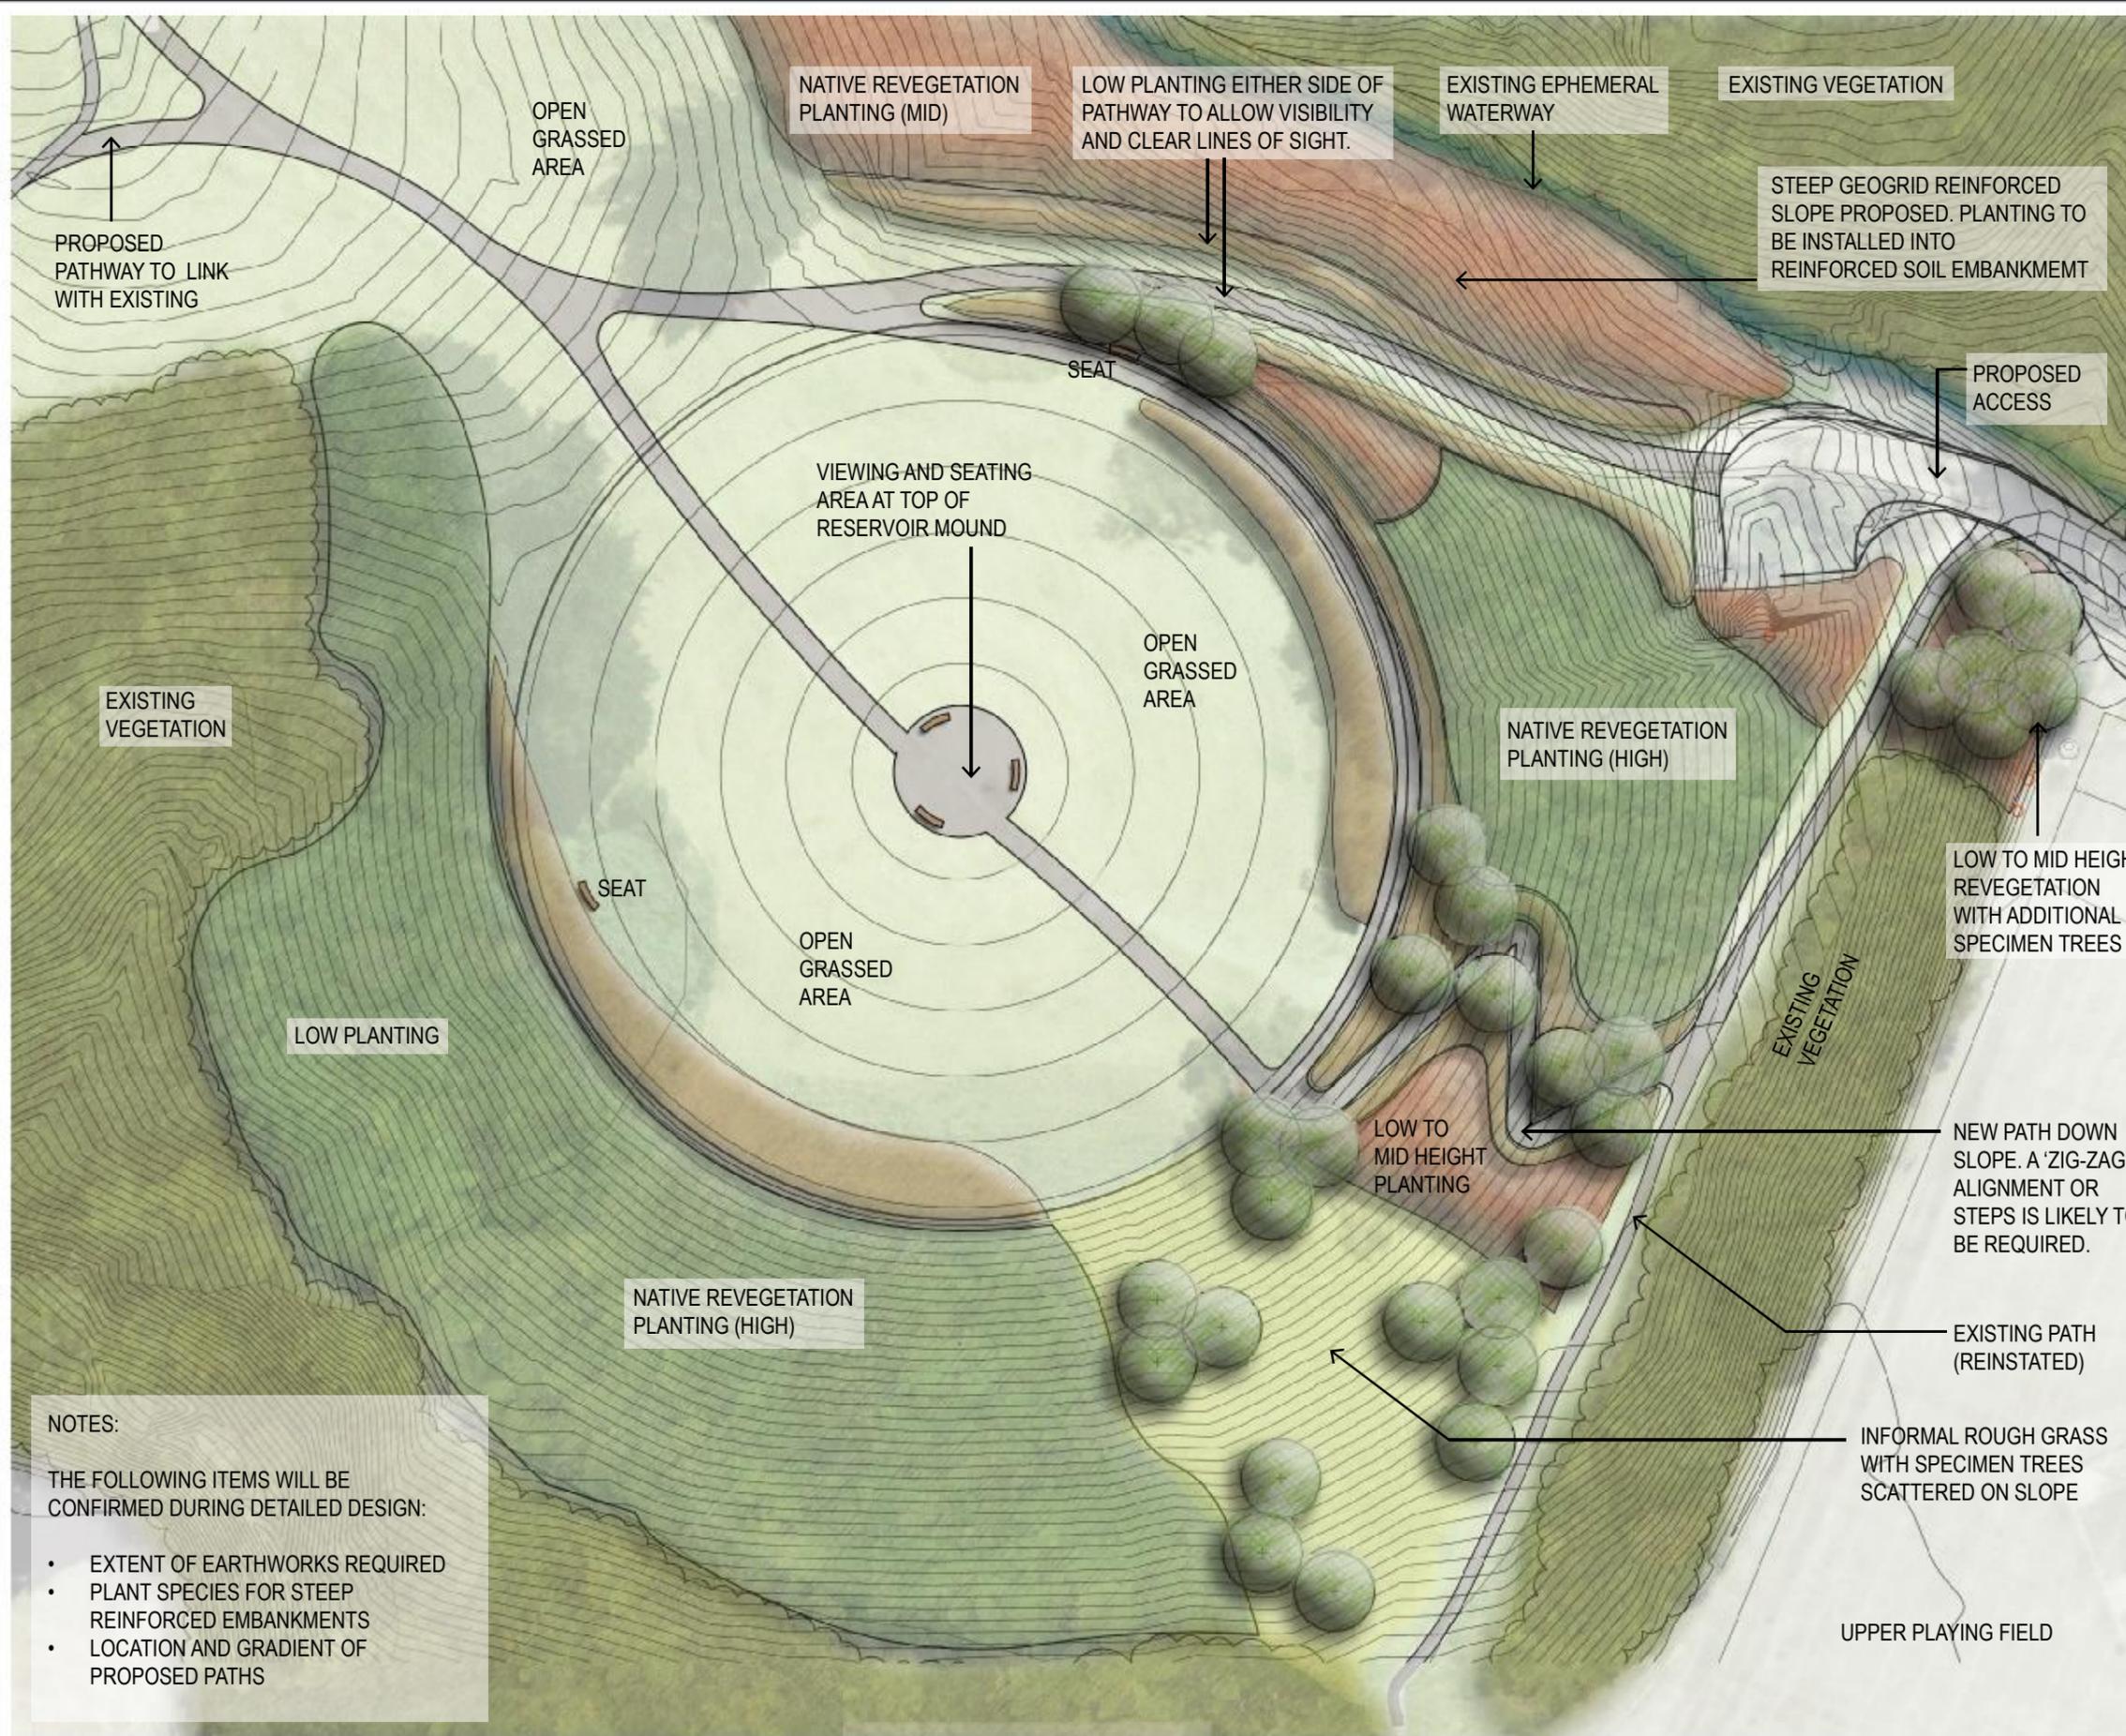

**INDICATIVE PLANT LIST**

**LOW PLANTING (0m to 1.5m HIGH)**

Anemanthele lessoniana	Wind Grass
Cortaderia fulvida	Toetoe
Dianella nigra	Inkberry
Meuhlenbeckia complexa	Pohuehue
Phormium cookianum	Mountain Flax
Poa cita	Silver Tussock

**MID HEIGHT PLANTING (1.5m to 6m HIGH)**

Coprosma propinqua	Mingimingi
Coprosma robusta	Karamu
Cortaderia fulvida	Toetoe
Fuchsia excorticata	Tree Fuchsia
Griselinia littoralis	Broadleaf
Hebe stricta	Koromiko
Kunzea ericoides	Kanuka
Phormium cookianum	Mountain Flax
Phormium tenax	Flax
Pittosporum eudenioides	Lemonwood
Pittosporum tenuifolium	Kohuhu
Pseudeopanax arboreus	Five Finger
Sophora microphylla	Kowhai

**HIGH PLANTING (1.5m to 20m HIGH)**

Aristotelia serrata	Wineberry
Beilchmedia tawa	Tawa
Carpodetus serrata	Putaputaweta
Coprosma propinqua	Mingimingi
Coprosma robusta	Karamu
Cortaderia fulvida	Toetoe
Griselinia littoralis	Broadleaf
Hebe stricta	Koromiko
Kunzea ericoides	Kanuka
Metrosideros robusta	Northern Rata
Myoporum laetum	Ngaio
Pennantia corymbosa	Kaikomako
Phormium tenax	Flax
Pittosporum eudenioides	Lemonwood
Pittosporum tenuifolium	Kohuhu
Podocarpus totara	Totara
Prumnopytus taxifolia	Matai
Sophora microphylla	Kowhai

**SPECIMEN TREES**  
 Metrosideros excelsa Pohutakawa

Exotic tree species such as Eucalyptus may be incorporated to provide quick growing bird fodder

**NOTES:**  
 THE FOLLOWING ITEMS WILL BE CONFIRMED DURING DETAILED DESIGN:

- EXTENT OF EARTHWORKS REQUIRED
- PLANT SPECIES FOR STEEP REINFORCED EMBANKMENTS
- LOCATION AND GRADIENT OF PROPOSED PATHS

**PRELIMINARY**  
 NOT FOR CONSTRUCTION