


**NOTES:**

- 1.0 GENERAL**
- 1.1 THIS DRAWING IS TO BE READ IN CONJUNCTION WITH ALL OTHER DISCIPLINE DRAWINGS.
  - 1.2 REFER TO CE-1200 SERIES OF DRAWINGS FOR CIVIL DESIGN ELEMENTS.
  - 1.3 THIS GENERAL ARRANGEMENT PLAN IS TO PROVIDE AN OVERVIEW LAYOUT ONLY. REFER TO OTHER DRAWINGS FOR DETAILS OF EACH DESIGN ELEMENT.
  - 1.4 CONTRACTOR TO CONFORM TO ALL REQUIREMENTS SET OUT IN THE CONSENT CONDITIONS.

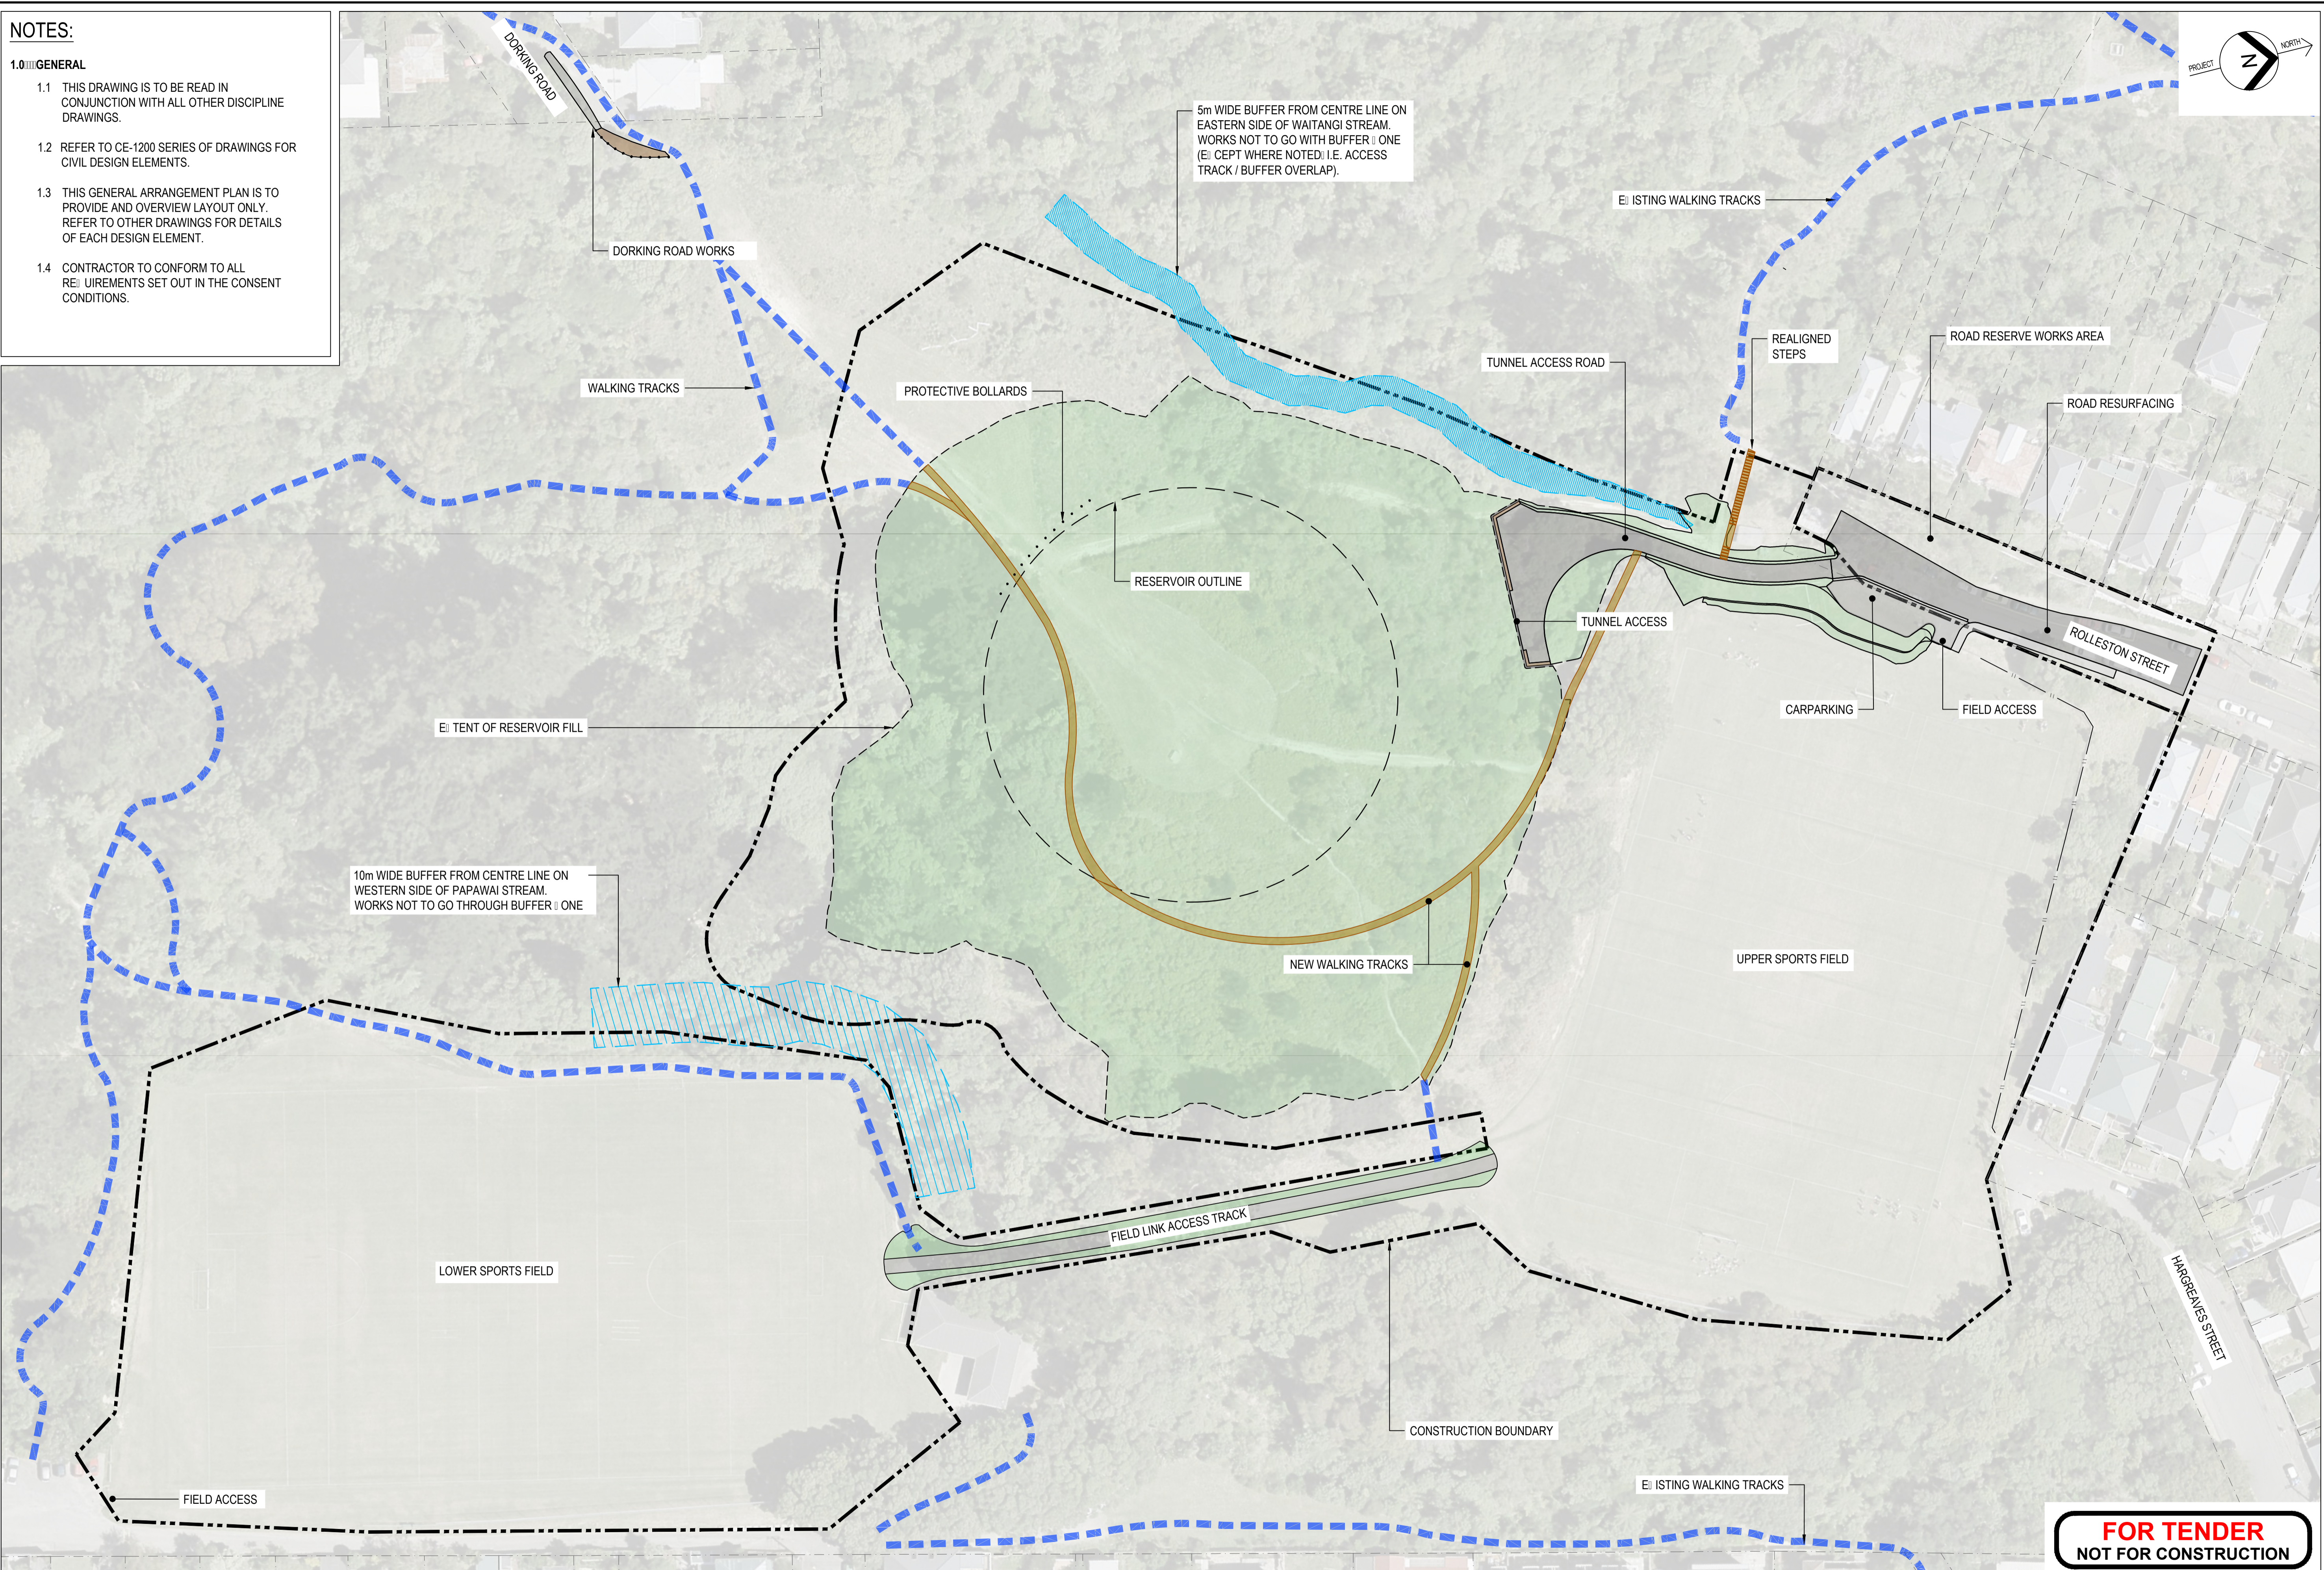

**FOR TENDER  
NOT FOR CONSTRUCTION**

No.	Revision	RM	WM	DS	Date
0	ISSUE FOR TENDER				26.04.19

Drawing Originator:

Original Scale (A1)	Design	A.GARDNER	26.04.19	Approved For Construction*
1:500	Drawn	R.McLEAN	26.04.19	
Reduced Scale (A3)	Verifier	W.MAGUIRE	16.05.19	Date
1:1000	Dep Check	G.DOWN	16.05.19	

\* Refer to Revision 1 for Original Signature

Client:

Project: **OMARORO RESERVOIR**

**FINAL GENERAL ARRANGEMENT PLAN**

Discipline	CIVIL
Drawing No.	3262332-CE-1102
Rev.	0