

Prince of Wales/Omāroro Reservoir

**Application for easement: Addendum 1A-Landscape and
Visual Assessment Appendix E: Additional Landscape Plans,
X-sections and Visualisations**





LEGEND

- Proposed Reservoir
- *Metrosideros excelsa* Pohutukawa
- *Eucalyptus rosacea* Gum
- ⊗ Tree to be Removed
- Open Grassed Area
- *Leptospermum scoparium* Mānuka
- City to Sea Walkway
- ⋯ Other Recreation Track
- Timber Retaining Wall
- - - Existing Timber Retaining Wall
- · - · Chainlink Fence
- · - · Swale & Manhole
- Existing Stream
- Existing Bund
- Grass Reinforced with Plastic Cell

Green Terramesh Wall Planting

- *Muehlenbeckia complexa* Mingimingi
- *Poa anceps* Meadow grass
- *Poa cita* Silver tussock

Native Low Planting (0 - 1 m)

- *Coprosma propinqua* Mingimingi
- *Muehlenbeckia complexa* Pohuehue
- *Olearia solandri* Coastal shrub daisy
- *Phormium cookianum* Mountain flax
- *Poa anceps* Meadow grass



Native Shrubs (1.0 - 6 m)


- *Coprosma propinqua* Mingimingi
- *Coprosma robusta* Karamu
- *Cortaderia fulvida* Toetoe
- *Griselinia littoralis* Broadleaf
- *Hebe stricta* Koromiko
- *Phormium cookianum* Mountain flax

Native Revegetation (1.5 - 20 m)

- *Aristotelia serrata* Wineberry
- *Beilschmiedia tawa* Tawa
- *Carpodetus serraus* Putaputaweta
- *Coprosma propinqua* Mingimingi
- *Coprosma robusta* Karamu
- *Cortaderia fulvida* Toetoe
- *Dysoxylum spectabile* Kohekohe
- *Elaeocarpus dentatus* Hīnau
- *Fuchsia excorticata* Kōtukutuku
- *Griselinia littoralis* Broadleaf
- *Hebe stricta* Koromiko
- *Knightia excelsa* Rewarewa
- *Kunzea ericoides* Kānuka
- *Metrosideros robusta* Northern Rata
- *Myoporum laetum* Ngaio
- *Pennantia corymbosa* Kaikomako
- *Phormium tenax* Flax
- *Pittosporum eugenioides* Lemonwood
- *Pittosporum tenuifolium* Kōhūhū
- *Podocarpus totara* Tōtara
- *Prumnopitys taxifolia* Mataī
- *Pseudopanax arboreus* Five Finger
- *Sophora microphylla* Kōwhai

- Notes:
- 1) Geogrid reinforcement or similar to be used along slopes exceeding 1:2 to facilitate revegetation.
 - 2) The location and gradient of the proposed walkways to be confirmed with reference to WCC Short Walk Standards,

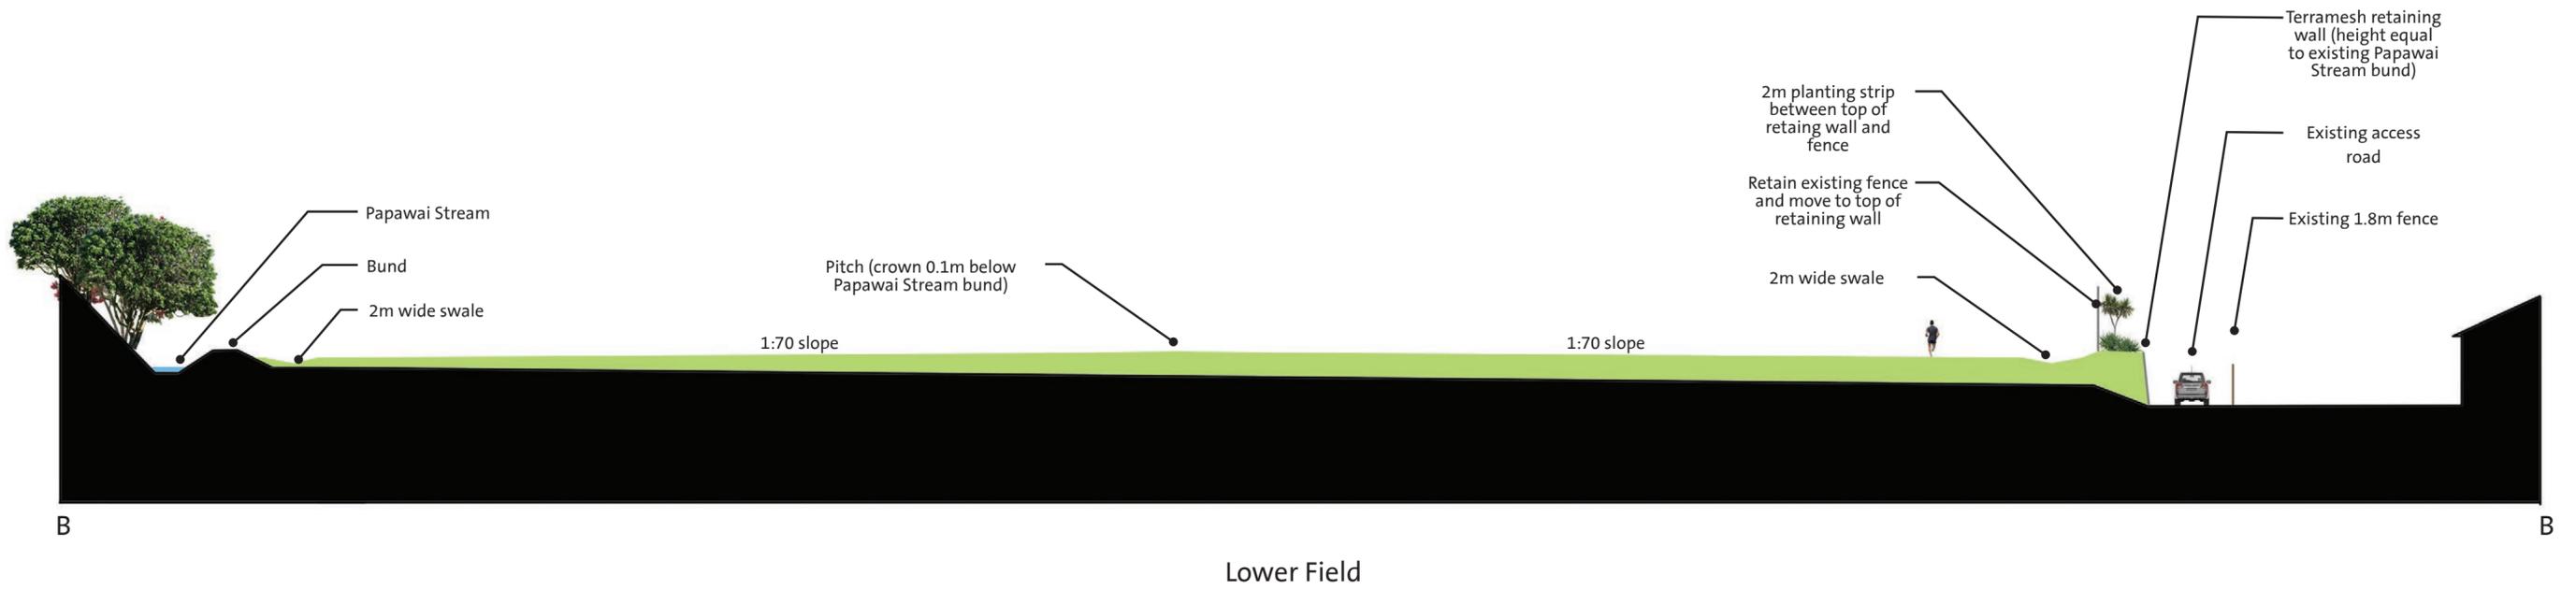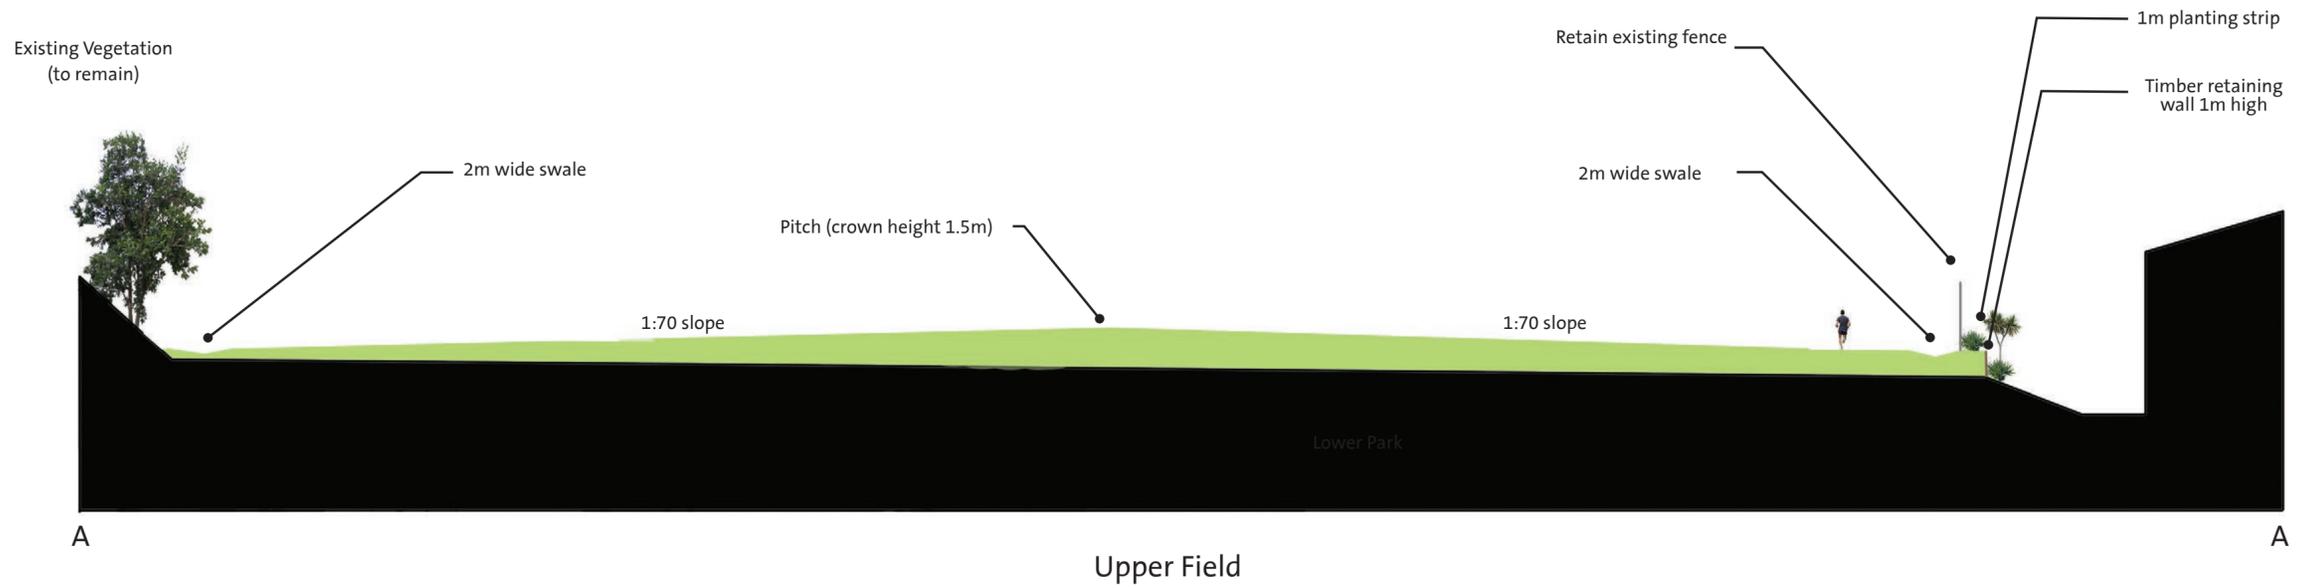

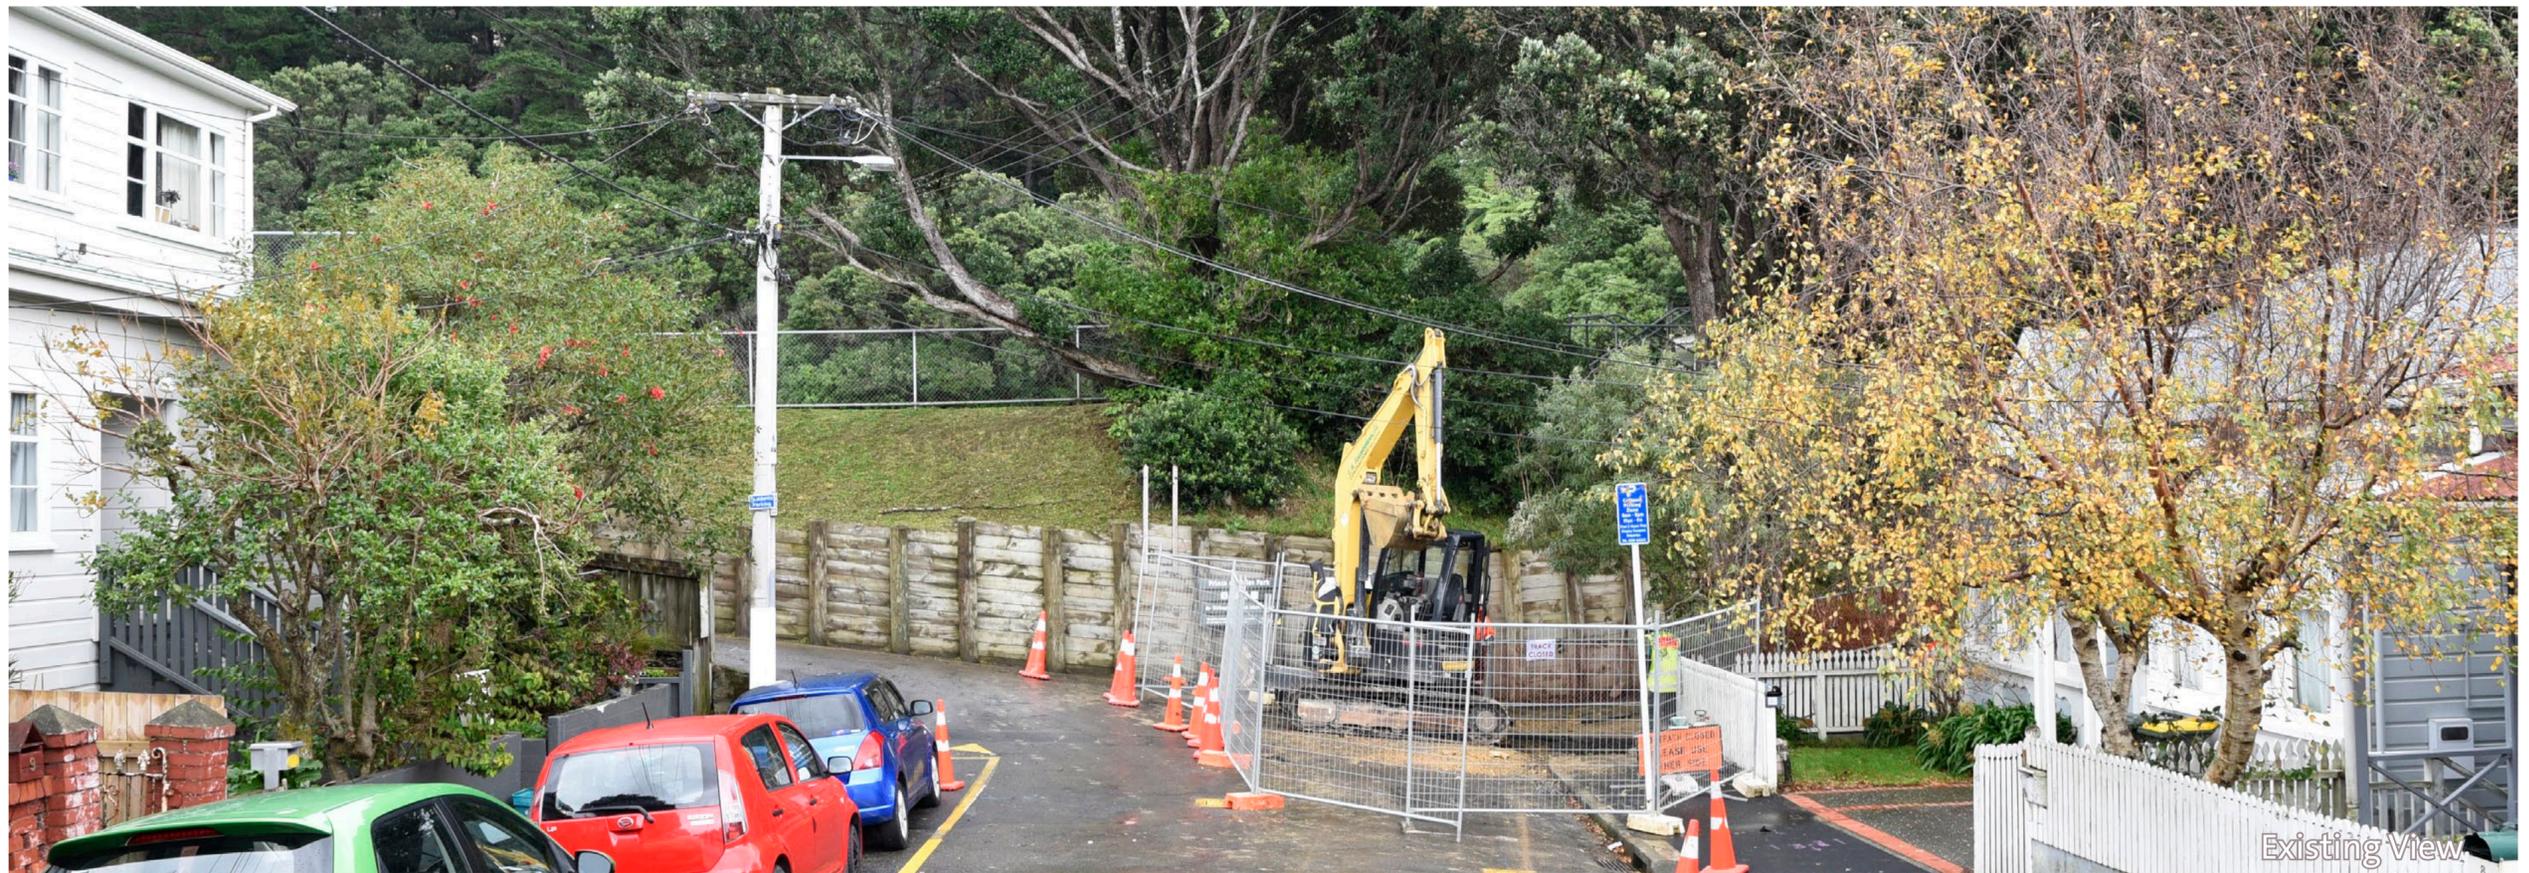



Proposed View (5 years)



Existing View



Proposed View (5 years)



Existing View